

EQUIPMENT SCHEDULE					
ItemNo	Category	Mfr	Model	Quantity	Equipment Remarks
1	Charbroiler, Gas, Countertop	Southbend	HDC-48	1	
1.1	Equipment Stand, Refrigerated Base	Southbend	20048RSB	1	
2	Range, 48" Manual Griddle	Southbend	448EE-4G	1	
	Salamander	Southbend	P36-RAD	1	
3	Range, 36", 6 Open Burners	Vulcan	36S-6B	1	Existing
4	Gas Floor Fryer	Pitco	SG14-S	3	
5	Sandwich / Salad Preparation Refrigerator	Delfield	D4472N-12	2	
6	Hot Food Well Unit, Drop-In, Electric	Wells	MOD-300TDM/AF	1	
7	Ice Cream Dipping Cabinet	Atlas Metal	WDF-2	1	
8	Work Table, Stainless Steel Top	Advance Tabco	KMS-363	1	
9	WorkTop Freezer	Delfield	F18FR50V	1	
10	Chef Counter	Inox	CHEF COUNTER	1	
	Sink	Inox	SINK	1	
	Faucet	Krowne	15-301L	1	
	Faucet	Krowne	15-310L	1	
11	Sandwich / Salad Preparation Refrigerator	Delfield	4448N-8	1	
12	Cabinet, Cook / Hold / Oven	Alto-Shaam	1200-TH/III	1	Existing
13	Work Table, Stainless Steel Top	Advance Tabco	KMS-363	1	
14	Plastic with Metal Frame Shelving	Metro	MQ2172G	5	
15	Work Table, Stainless Steel Top	Advance Tabco	KMS-306	1	Existing
16	Work Table, Stainless Steel Top	Advance Tabco	MS-306	1	Existing
17	Reach-In Dual Temp Cabinet	Continental Refrigerator	1RFX-SS-HD	1	
24	Plastic with Metal Frame Shelving	Metro	MQ2136G	3	
19	Plastic with Metal Frame Shelving	Metro	MQ2460G	2	
20	Sandwich / Salad Preparation Refrigerator	Delfield	D4427N-6	1	
21	Dishwasher, Door Type	Jackson WWS	CONSERVER XL2	1	Existing
22	Soiled Dishtable	Advance Tabco	DTS-D70-72R	1	Existing
23	Clean Dishtable	Advance Tabco	DTC-S70-120L	1	Existing
51	Corner Angle Filler	Glastender	IFCB-90	2	
52	Underbar Sink Units	Glastender	TSA-36-S	1	
53	Storage Cabinet	Glastender	DBC-36	1	
54	Back Bar Cabinet, Refrigerated	Glastender	LP60	1	
55	Ice Bin	Glastender	IBA-30-ED	1	
56	Underbar Add-On Unit	Glastender	SHB-6-ED	1	
57	Frozen Drink Machine, Non-Carbonated, Cylinder Type	Taylor Company	432	1	Existing
57.1	Stand for Taylor Machine	Emjac	STAND	1	
58	Bottle Display	Glastender	LDA-30S	1	
59	Underbar Add-On Unit	Glastender	DWB-15L	1	
60	Island Oasis Stand	Glastender	IOS-18	1	
62	Back Bar Cabinet, Refrigerated	Glastender	BB108BR	1	
		Glastender	BT-4-SS	1	
63	Storage Cabinet	Glastender	DBC-18	1	

# EQUIPMENT LAYOUT

All Dimensions to be verified on the job site.  
 Actual locations for floor drains, and any ventilating equipment to be determined by Engineer.  
 Mechanical, Plumbing & Electrical to be checked and verified by Customers MEP Engineer.  
 Remote Condensing Units to be located by Architect.  
 Exhaust & Supply fans to be located by Architect.

**Ritz Carlton**  
**Cantina**  
 Key Biscayne, FL







INTERNATIONAL INC.

2055 W 73rd Street, Miami, FL 33016  
 Ph: (305)826-8696 Fax: (305)826-9131

1	Preliminary Layout	8-18-17
2	Update from Comments	9-14-17
3	Added Bar Equipment	10-02-17
4		
No.	Revision/Issue	Date

Date  
**Oct 02, 2017**  
 Drawn By  
**Dayne Gauntlett**  
 Scale  
**3/8" = 1'0"**

Sheet  
**MK-1**

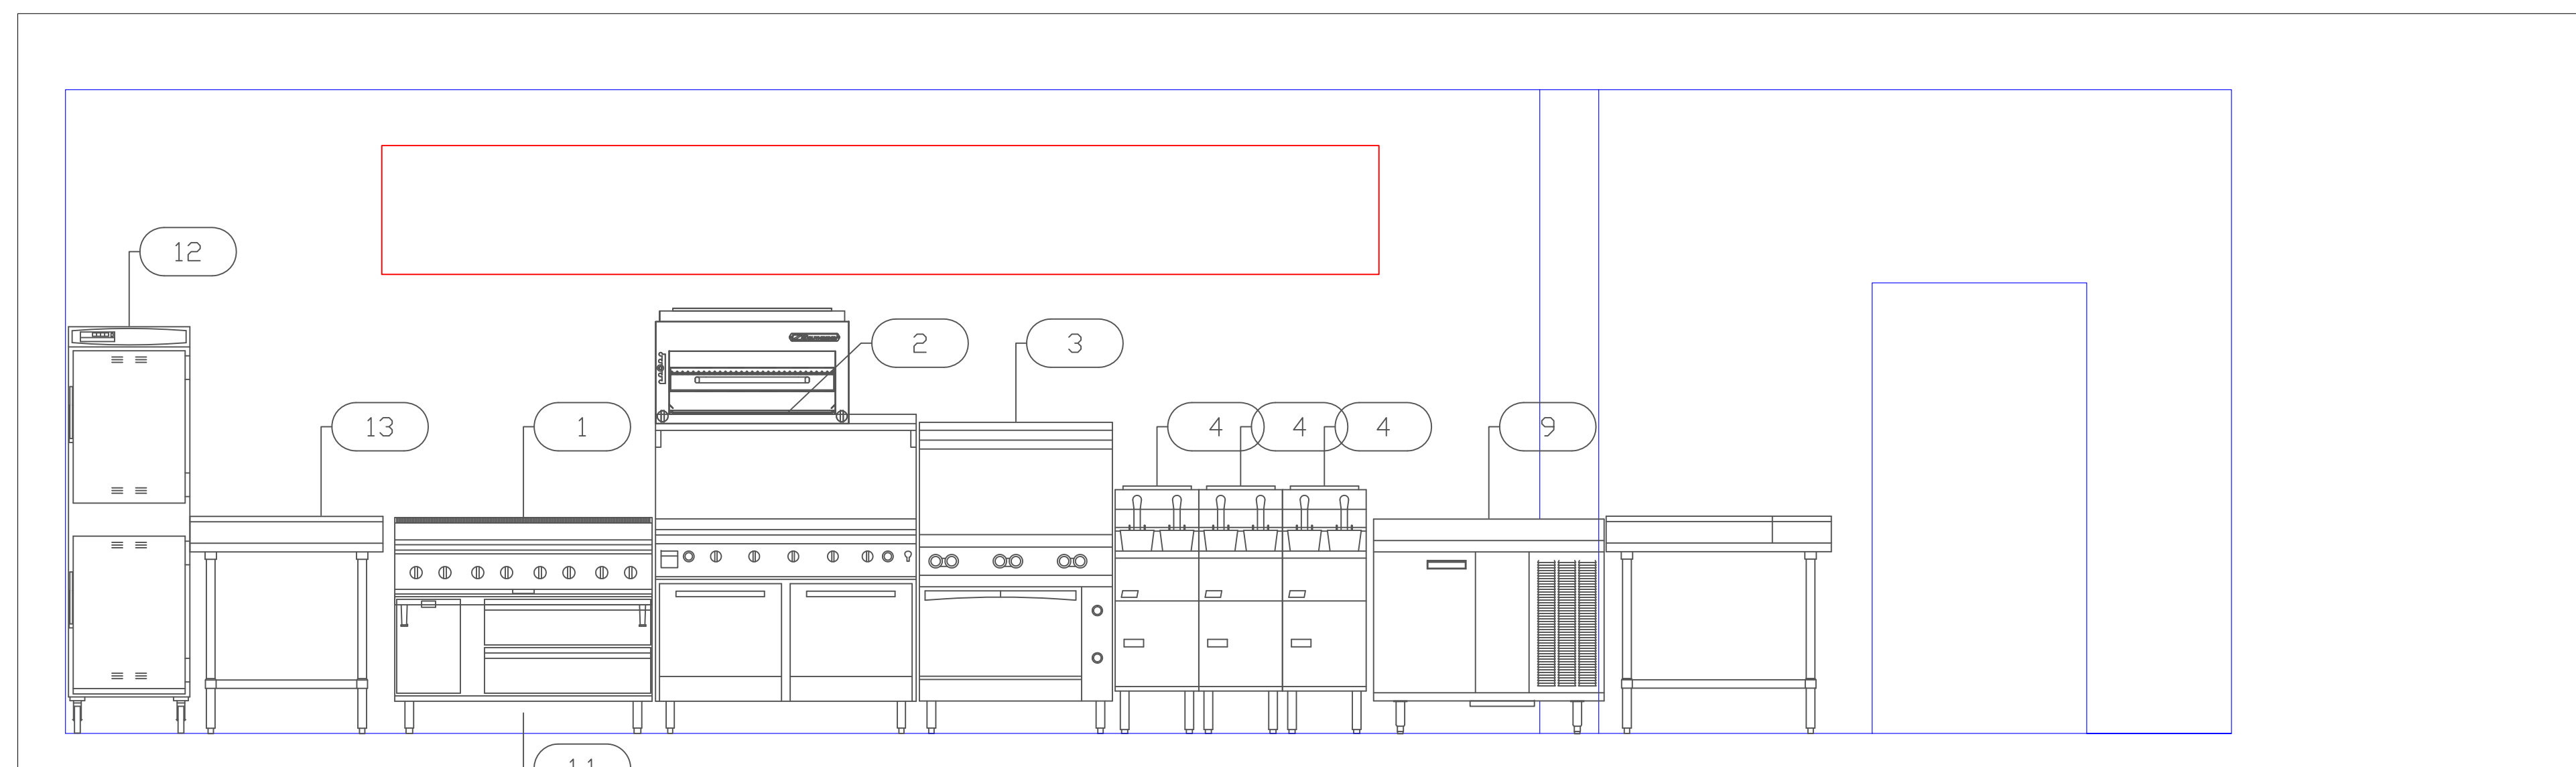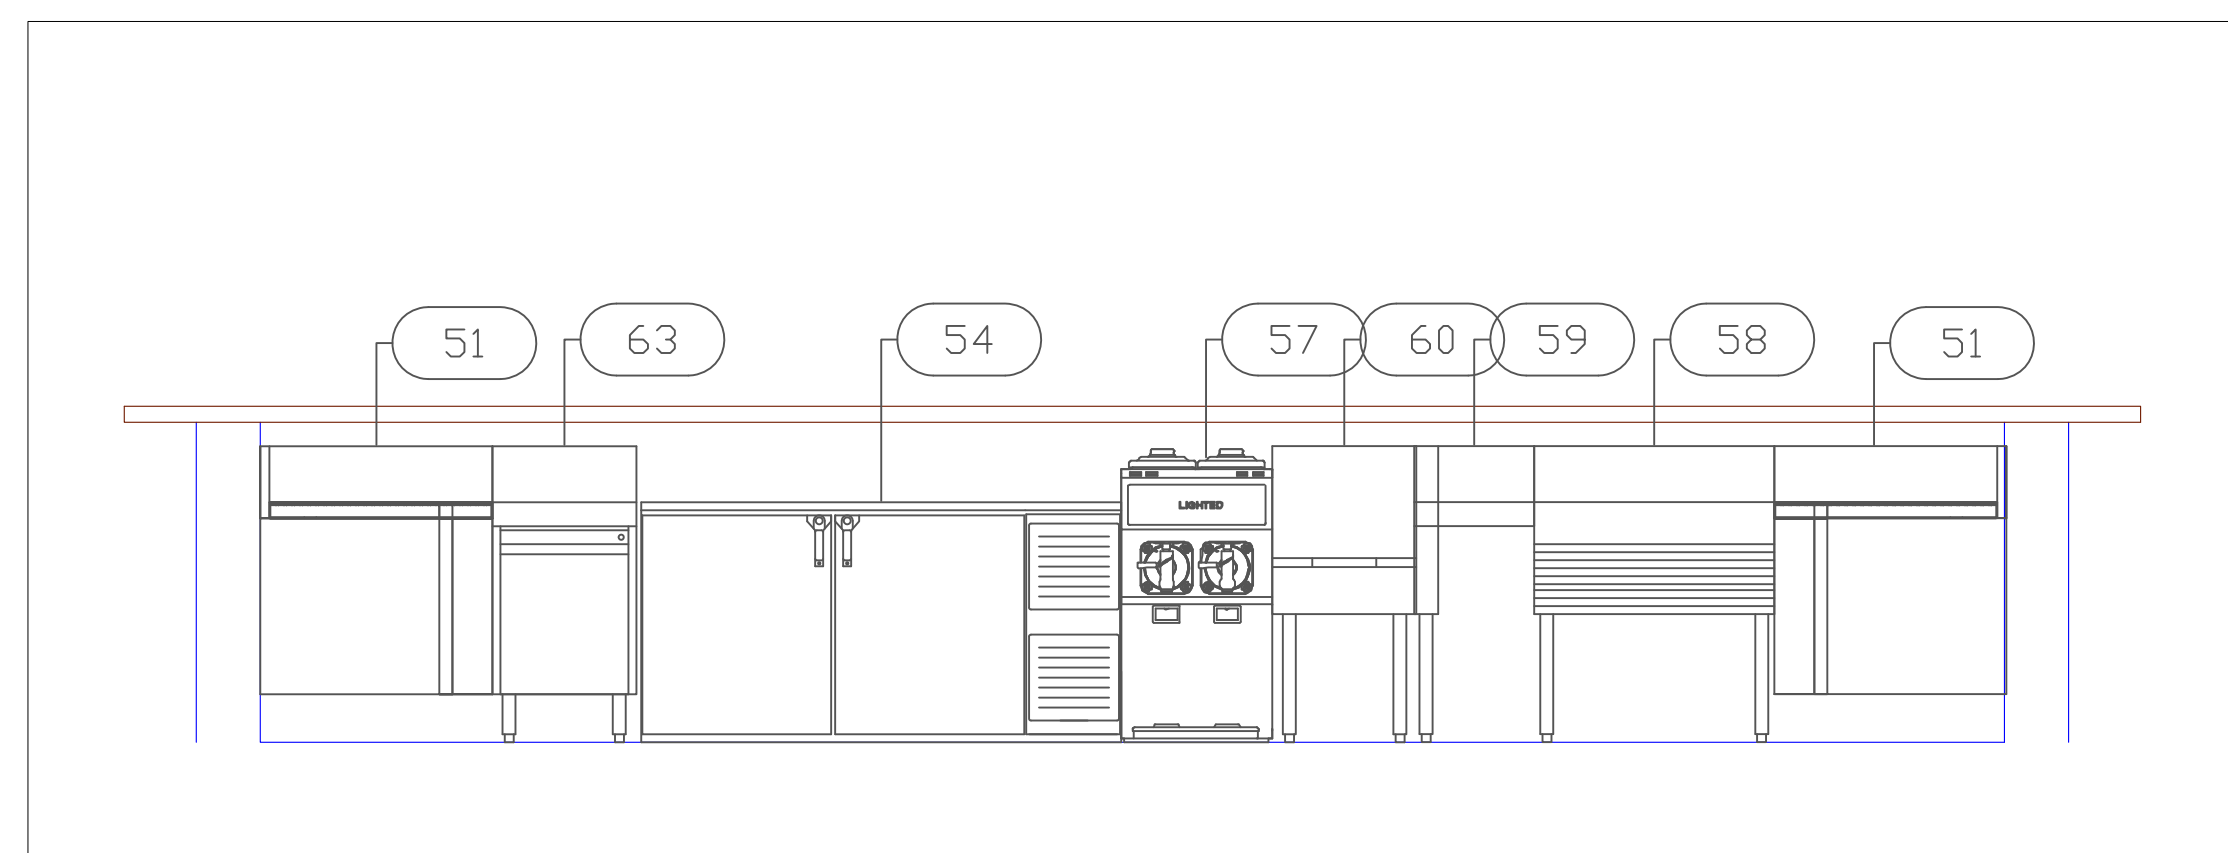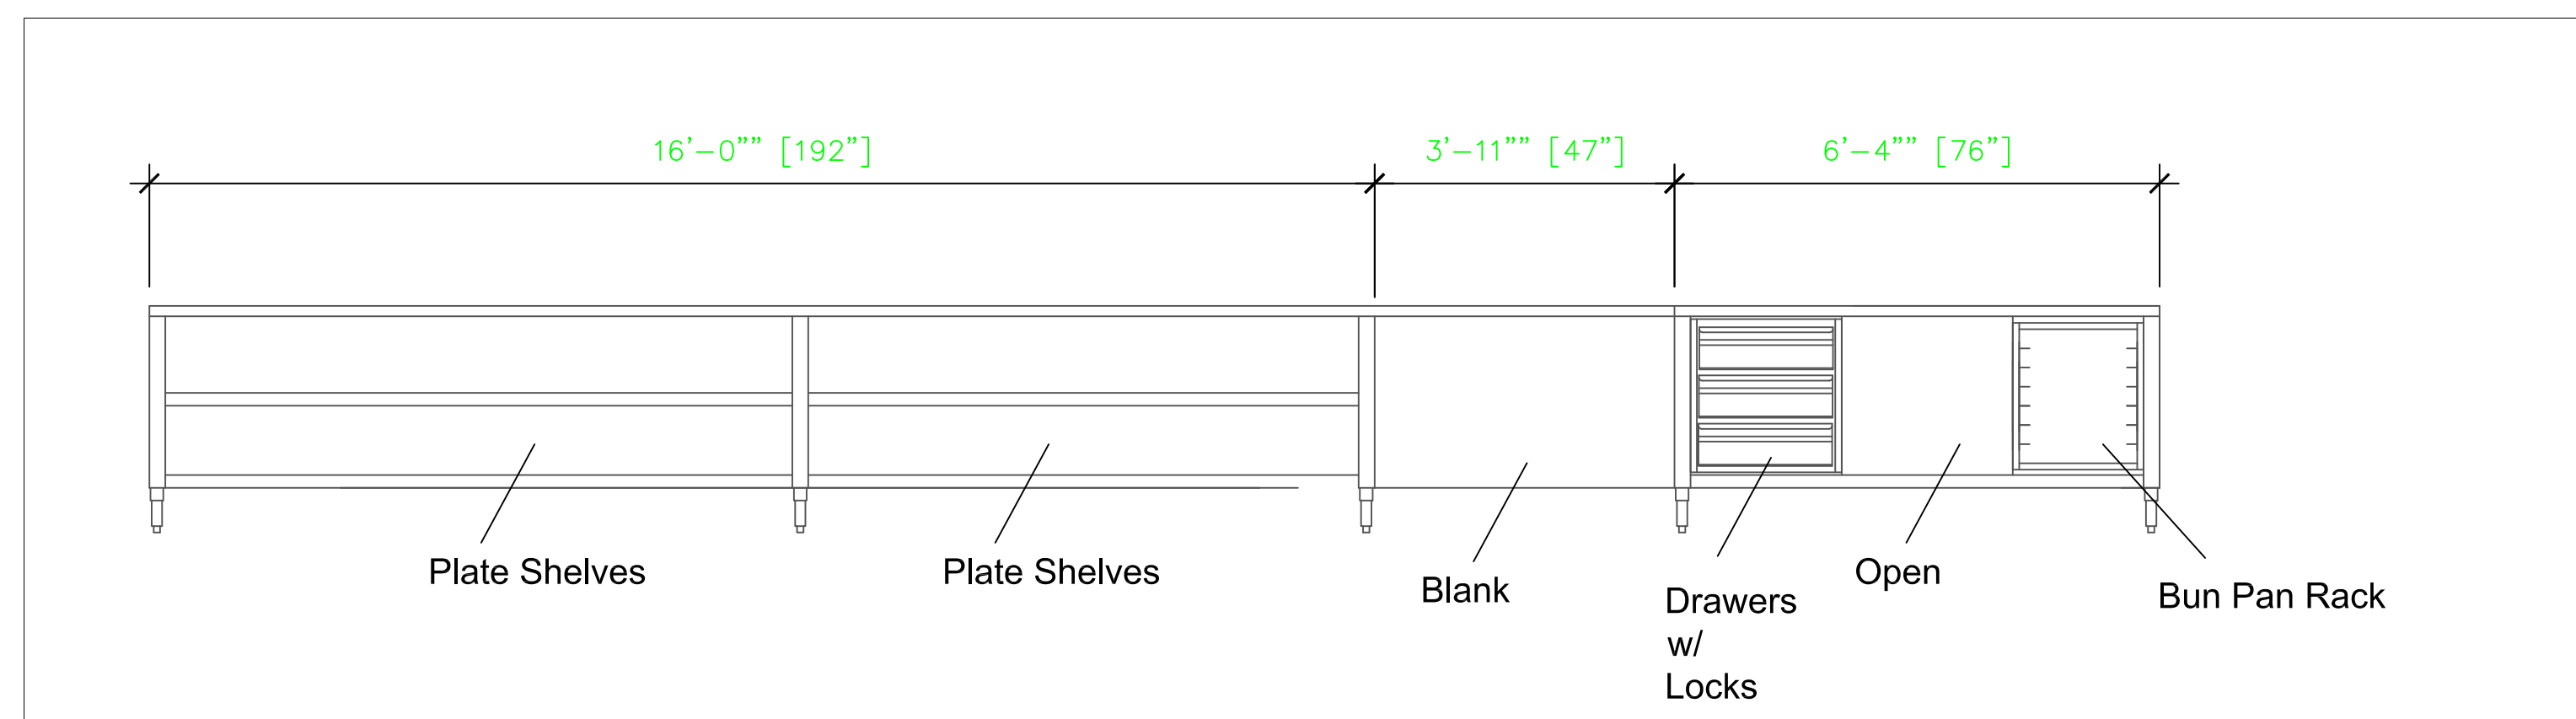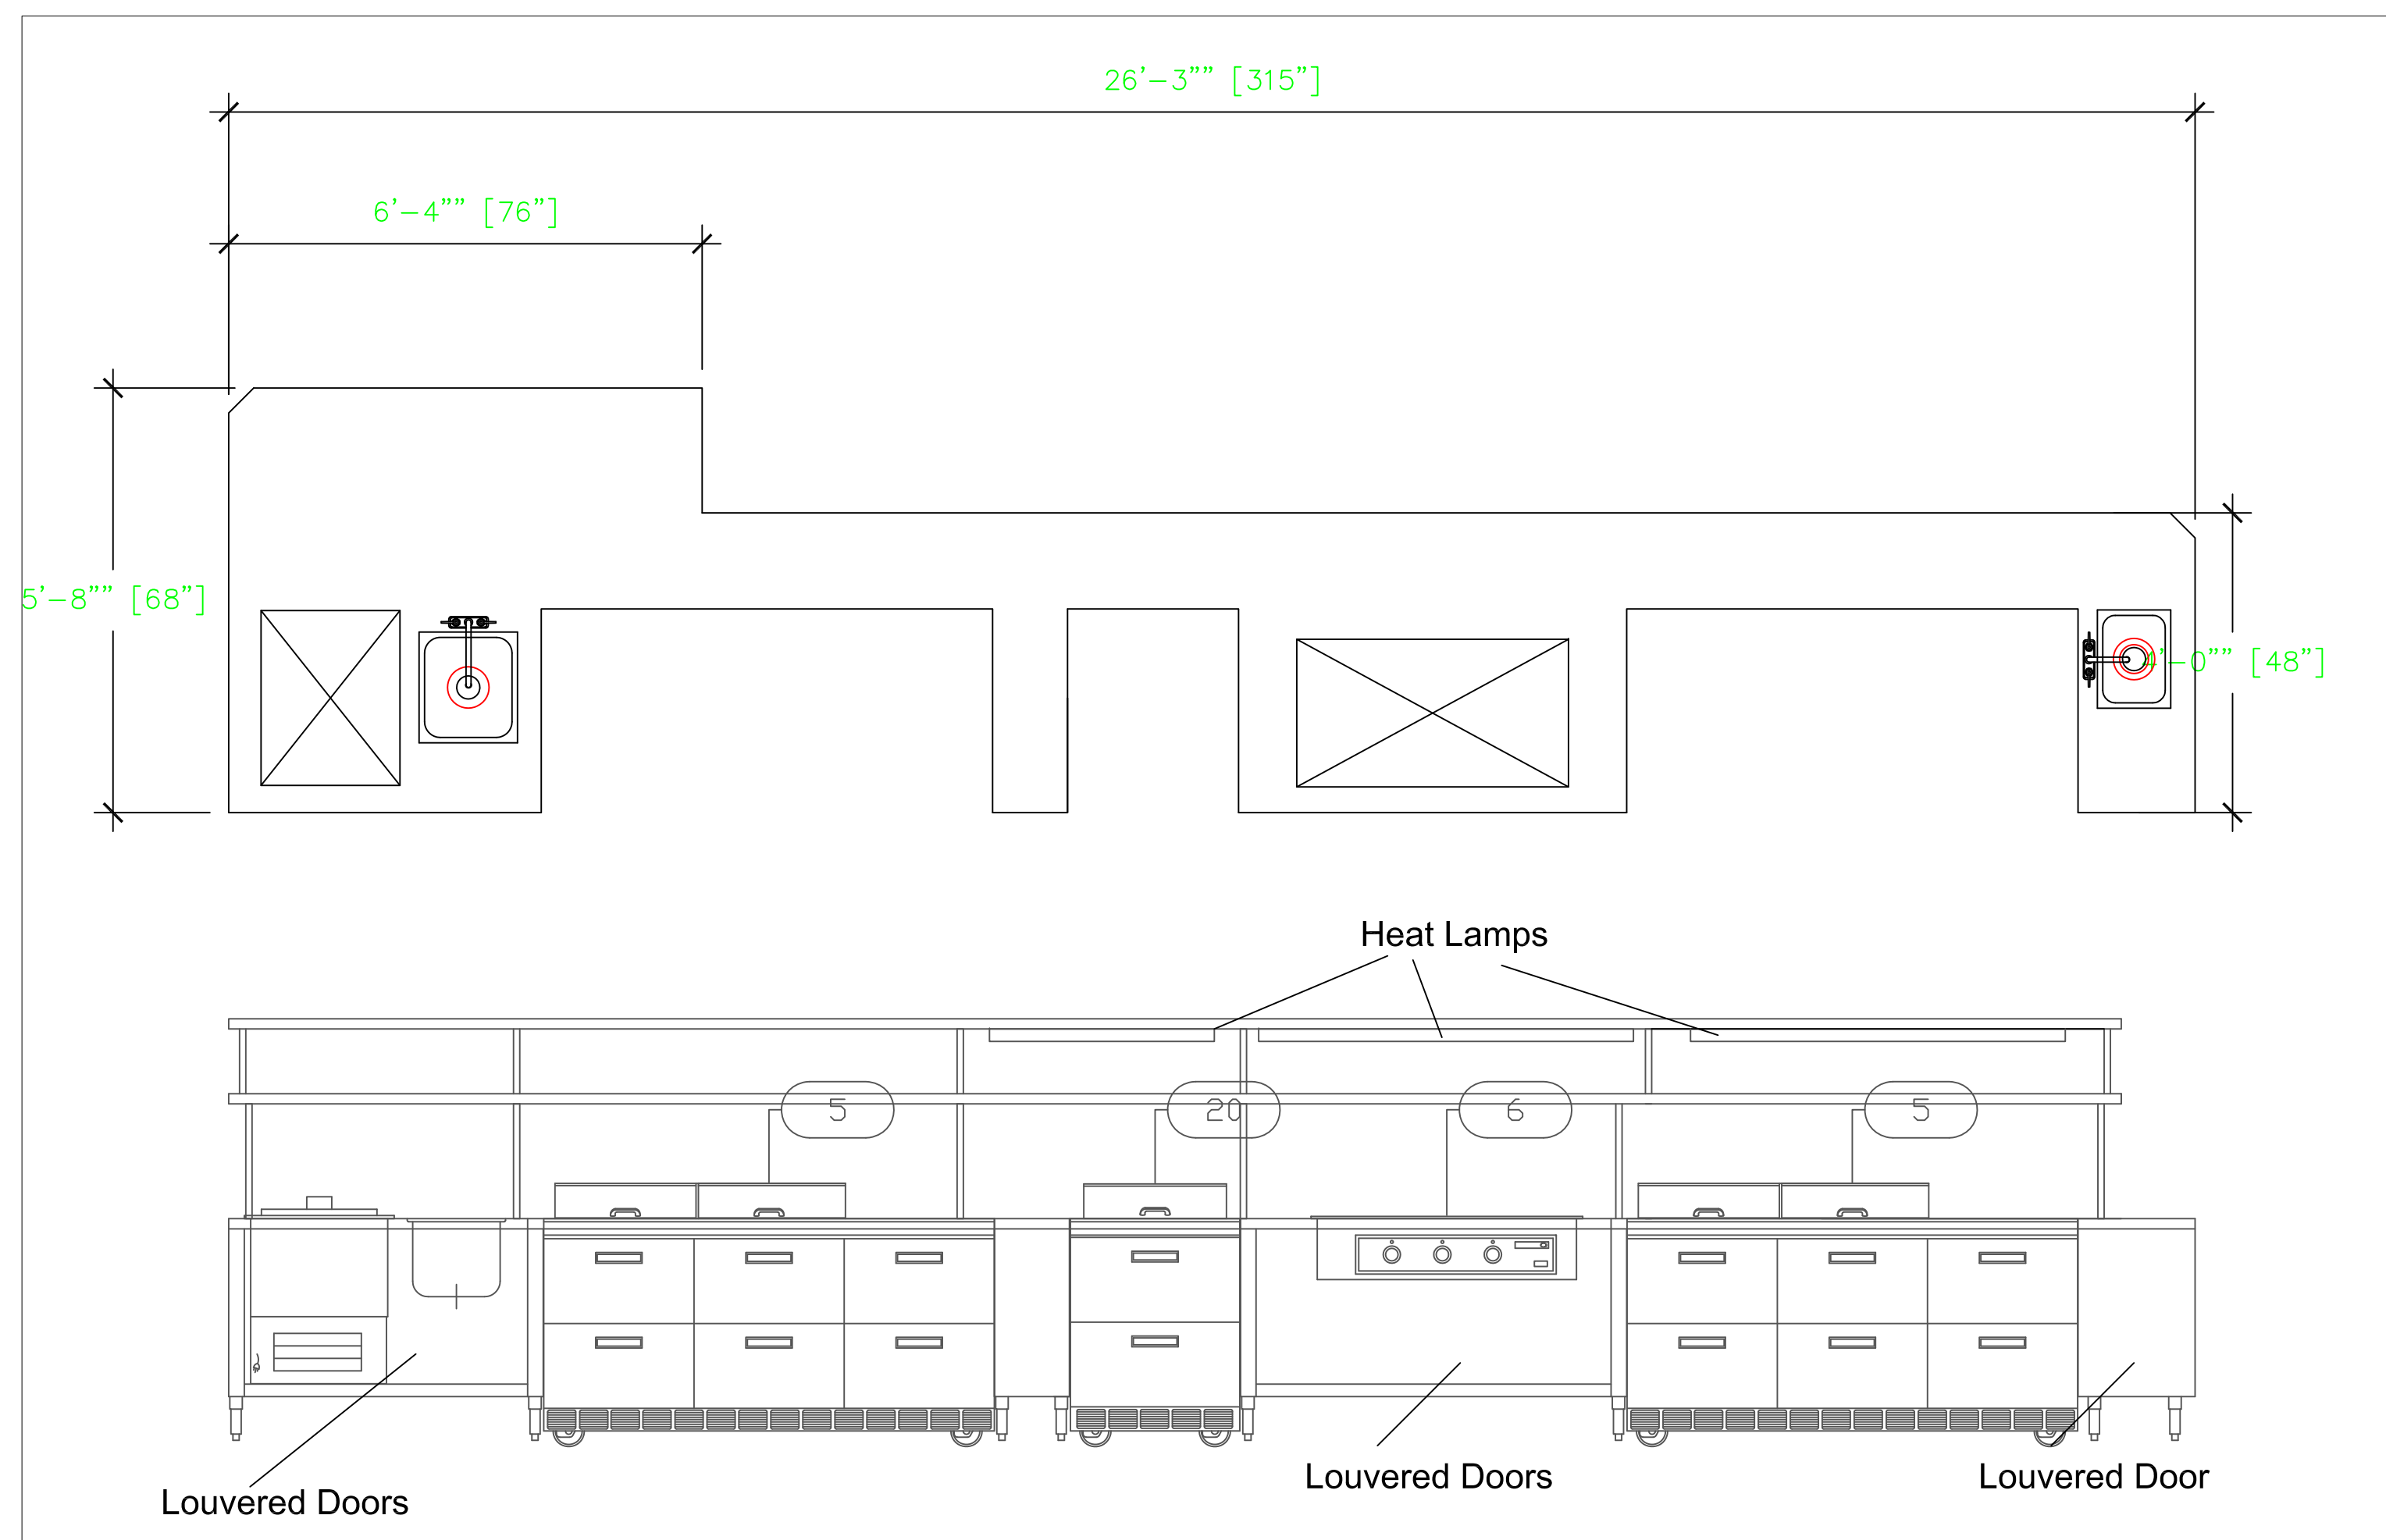

**Ritz Carlton**  
**Cantina**  
 Key Biscayne, FL



INTERNATIONAL INC.  
 2055 W 73rd Street, Miami, FL 33016  
 Ph: (305) 826-8696 Fax: (305) 826-9131

No.	Revision/Issue	Date
1	Preliminary Layout	8-18-17
2	Update From Comments	9-14-17
3	Added Bar Equipment	10-02-17
4		

Date  
**Oct 02, 2017**  
 Drawn By  
**Dayne Gauntlett**  
 Scale  
**1/2" = 1'**

Sheet  
**CK-5**